



MATCH LINE STA 15+63.55
SEE DRAWING ABOVE

MATCH LINE STA 15+63.55
SEE DRAWING BELOW

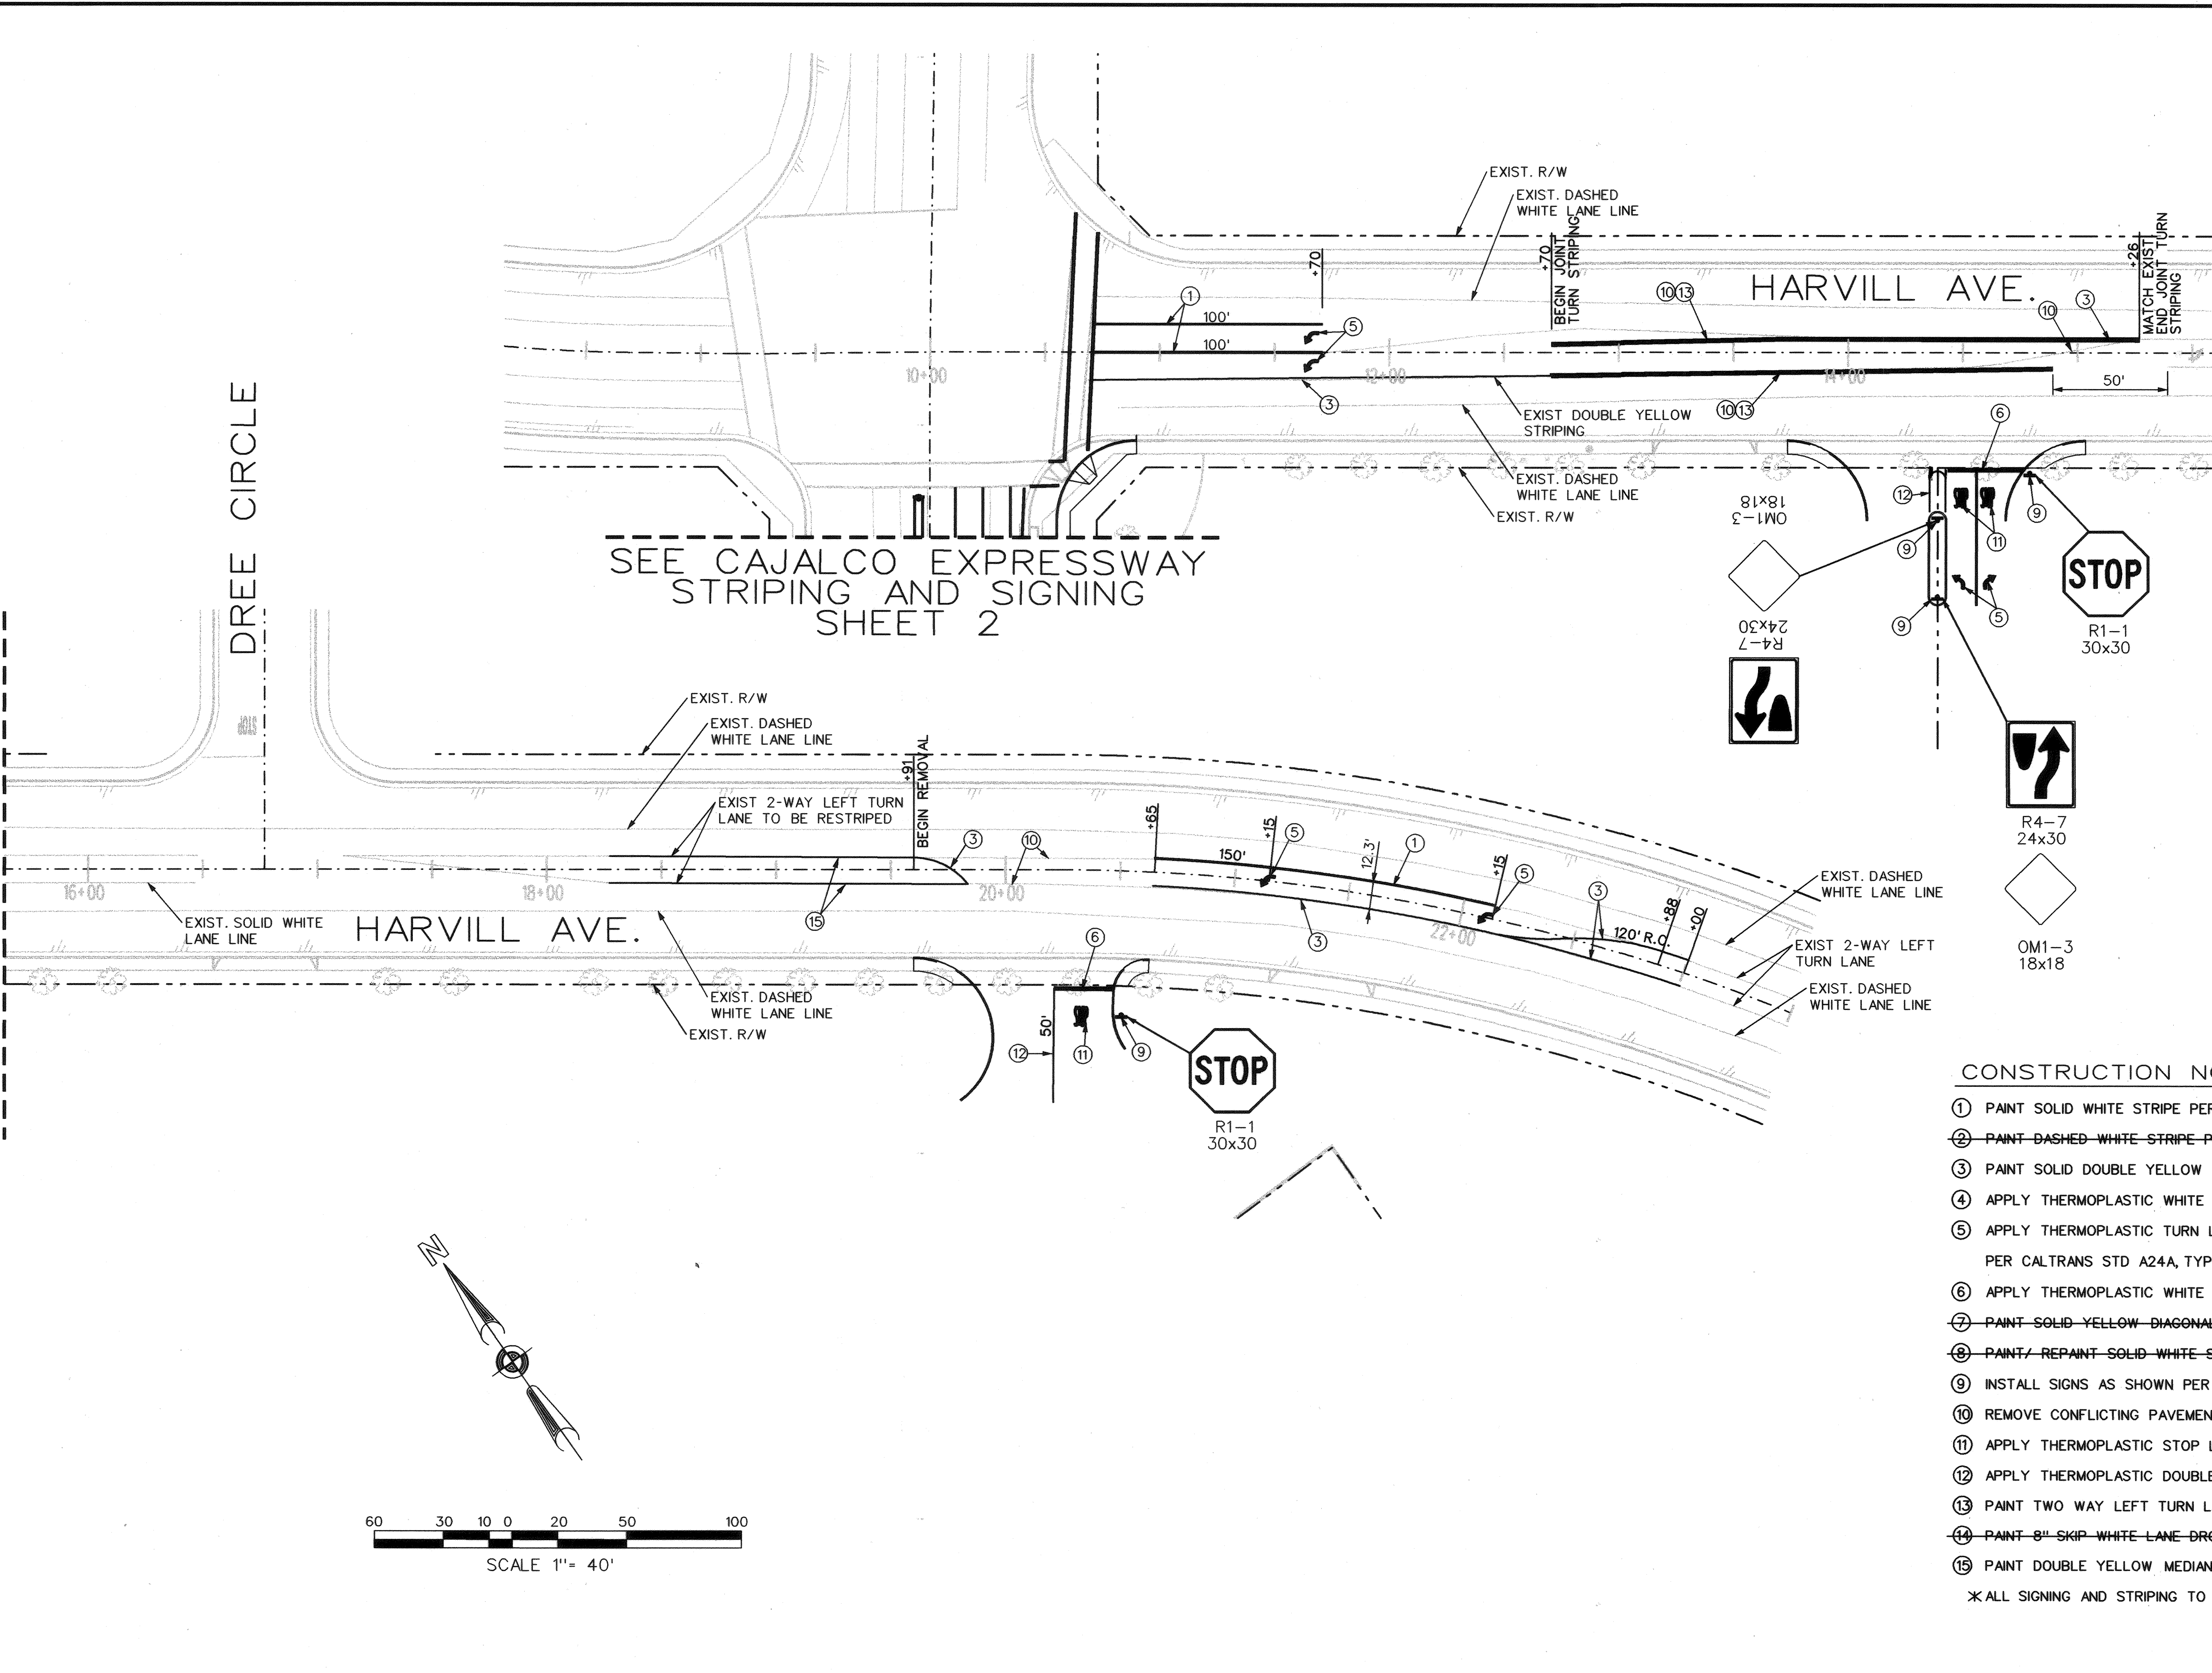

SEE CAJALCO EXPRESSWAY
STRIPING AND SIGNING
SHEET 2

- CONSTRUCTION NOTES**
- ① PAINT SOLID WHITE STRIPE PER CALTRANS STD A20D, DETAIL 38, W - 8".
 - ② PAINT DASHED WHITE STRIPE PER DETAIL PER CALTRANS STD A20A, DETAIL 12.
 - ③ PAINT SOLID DOUBLE YELLOW LINE PER CALTRANS STD A20B, DETAIL 22, W - 8".
 - ④ APPLY THERMOPLASTIC WHITE SOLID CROSSWALK STRIPE, W - 8".
 - ⑤ APPLY THERMOPLASTIC TURN LANE PAVEMENT MARKING ARROW PER CALTRANS STD A24A, TYPE IV.
 - ⑥ APPLY THERMOPLASTIC WHITE STOP BAR STRIPE, W-24".
 - ⑦ PAINT SOLID YELLOW DIAGONAL LINE, W-12".
 - ⑧ PAINT/ REPAINT SOLID WHITE STRIPE PER CALTRANS STD A20B, DETAIL 27B.
 - ⑨ INSTALL SIGNS AS SHOWN PER CALTRANS STD.
 - ⑩ REMOVE CONFLICTING PAVEMENT MARKING.
 - ⑪ APPLY THERMOPLASTIC STOP LEGEND PER CAL TRANS STD.
 - ⑫ APPLY THERMOPLASTIC DOUBLE YELLOW LINE PER CAL TRANS STD, DETAIL 12.
 - ⑬ PAINT TWO WAY LEFT TURN LANE PER CAL TRANS STD, DETAIL 31.
 - ⑭ PAINT 8" SKIP WHITE LANE DROP MARKING PER CAL TRANS STD, DETAIL 37B.
 - ⑮ PAINT DOUBLE YELLOW MEDIAN ISLAND PER CAL TRANS STD, DETAIL 29.
- *ALL SIGNING AND STRIPING TO BE DONE BY CONTRACTOR.

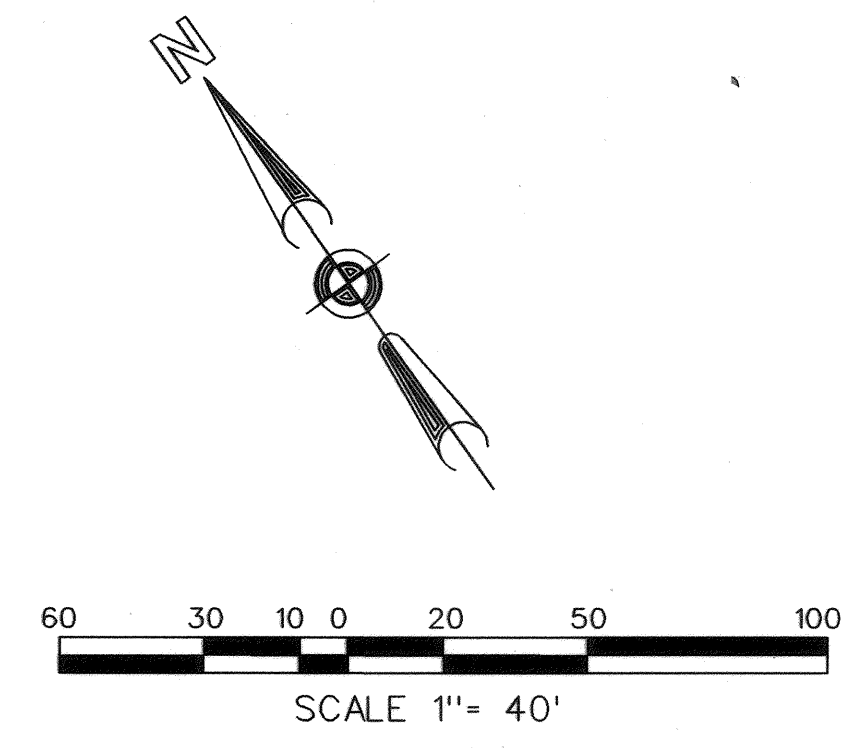

NOTE:
WORK CONTAINED WITHIN THESE PLANS SHALL NOT COMMENCE UNTIL AN ENCROACHMENT PERMIT AND/OR A GRADING PERMIT HAS BEEN ISSUED.
THE PRIVATE ENGINEER SIGNING THESE PLANS IS RESPONSIBLE FOR ASSURING THE ACCURACY AND ACCEPTABILITY OF THE DESIGN HEREON IN THE EVENT OF DISCREPANCIES ARISING AFTER COUNTY APPROVAL OR DURING CONSTRUCTION. THE PRIVATE ENGINEER SHALL BE RESPONSIBLE FOR DETERMINING AN ACCEPTABLE SOLUTION AND REVISING THE PLANS FOR APPROVAL BY THE COUNTY.

DATE	BY	MARK	APPR	DATE

SEAL-COUNTY
COUNTY OF RIVERSIDE
DEPARTMENT OF TRANSPORTATION
APPROVED BY:
Khaled A. Othman 6/28/06
KHALED A. OTHMAN, P.E.
CIVIL ENGINEER, C.E. NO. 33950
DATE
Shahraman 6/6/06
RECOMMENDED
DATE

SEAL-ENGINEER
WILSON & COMPANY
275 W. HOSPITALITY LANE STE.
300 SAN BERNARDINO,
CALIFORNIA 92408 PHONE: (909) 806-8000 FAX: (909) 806-8099
PREPARED BY: DATE SCALE: 1" = 40'

BENCHMARK:
NUMBER: 20A69
AGENCY: CALTRANS
ELEVATION: 1498.87 FEET
DATUM: SEA LEVEL DATUM OF 1929
DESCRIPTION: CDH BRASS DISK
LOCATION: IN CONCRETE, 4.5' WEST OF WEST R/W FENCE, 23.5' EAST OF EAST RAIL BUR, 0.7' 0.19 MI SOUTH OF RAMONA EXPRESSWAY

CUP3370 I.P. No. 040124
COUNTY OF RIVERSIDE
STRIPING AND SIGNING
HARVILL AVE
FOR: W.O. COUNTY FILE NO.:
SHEET NO. 3
3 OF 3 SHTS.